



ANDALUSIA


COUNTRY CLUB



RESIDENCE 426
5,131 SQ. FT. • 4 BED • 4 ½ BATH

RESIDENCE 426

5,131 SQ. FT.

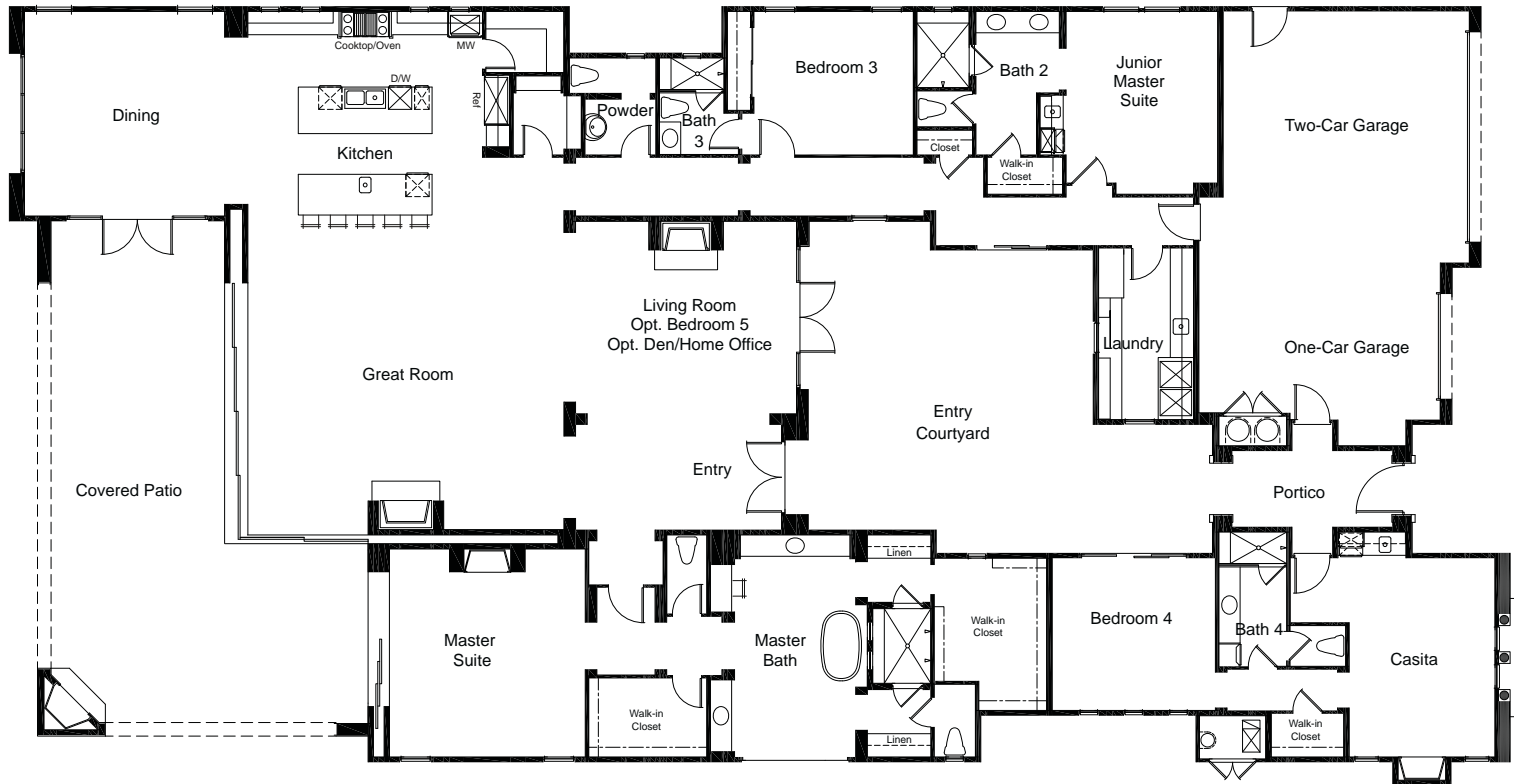

HIGHLIGHTS

- Four Bedrooms each with en-suite bathroom including a Junior Master Suite and attached Casita with private entrance
- Approximately 817 sq. ft. of Covered Patio
- Dramatic 12' Disappearing Sliding Glass Pocket Doors
- Expansive Interior Courtyard
- Living Room is optional Bedroom 5 or Den/Home Office

Scale: 3/32" = 1'

EXTERIOR ELEVATIONS



Romanesque - A



Mediterranean Revival - B



Spanish Colonial - C